



1 DT 5-PANEL MENU BOARD GROUND FOOTING
Scale: 3/8" = 1'-0"

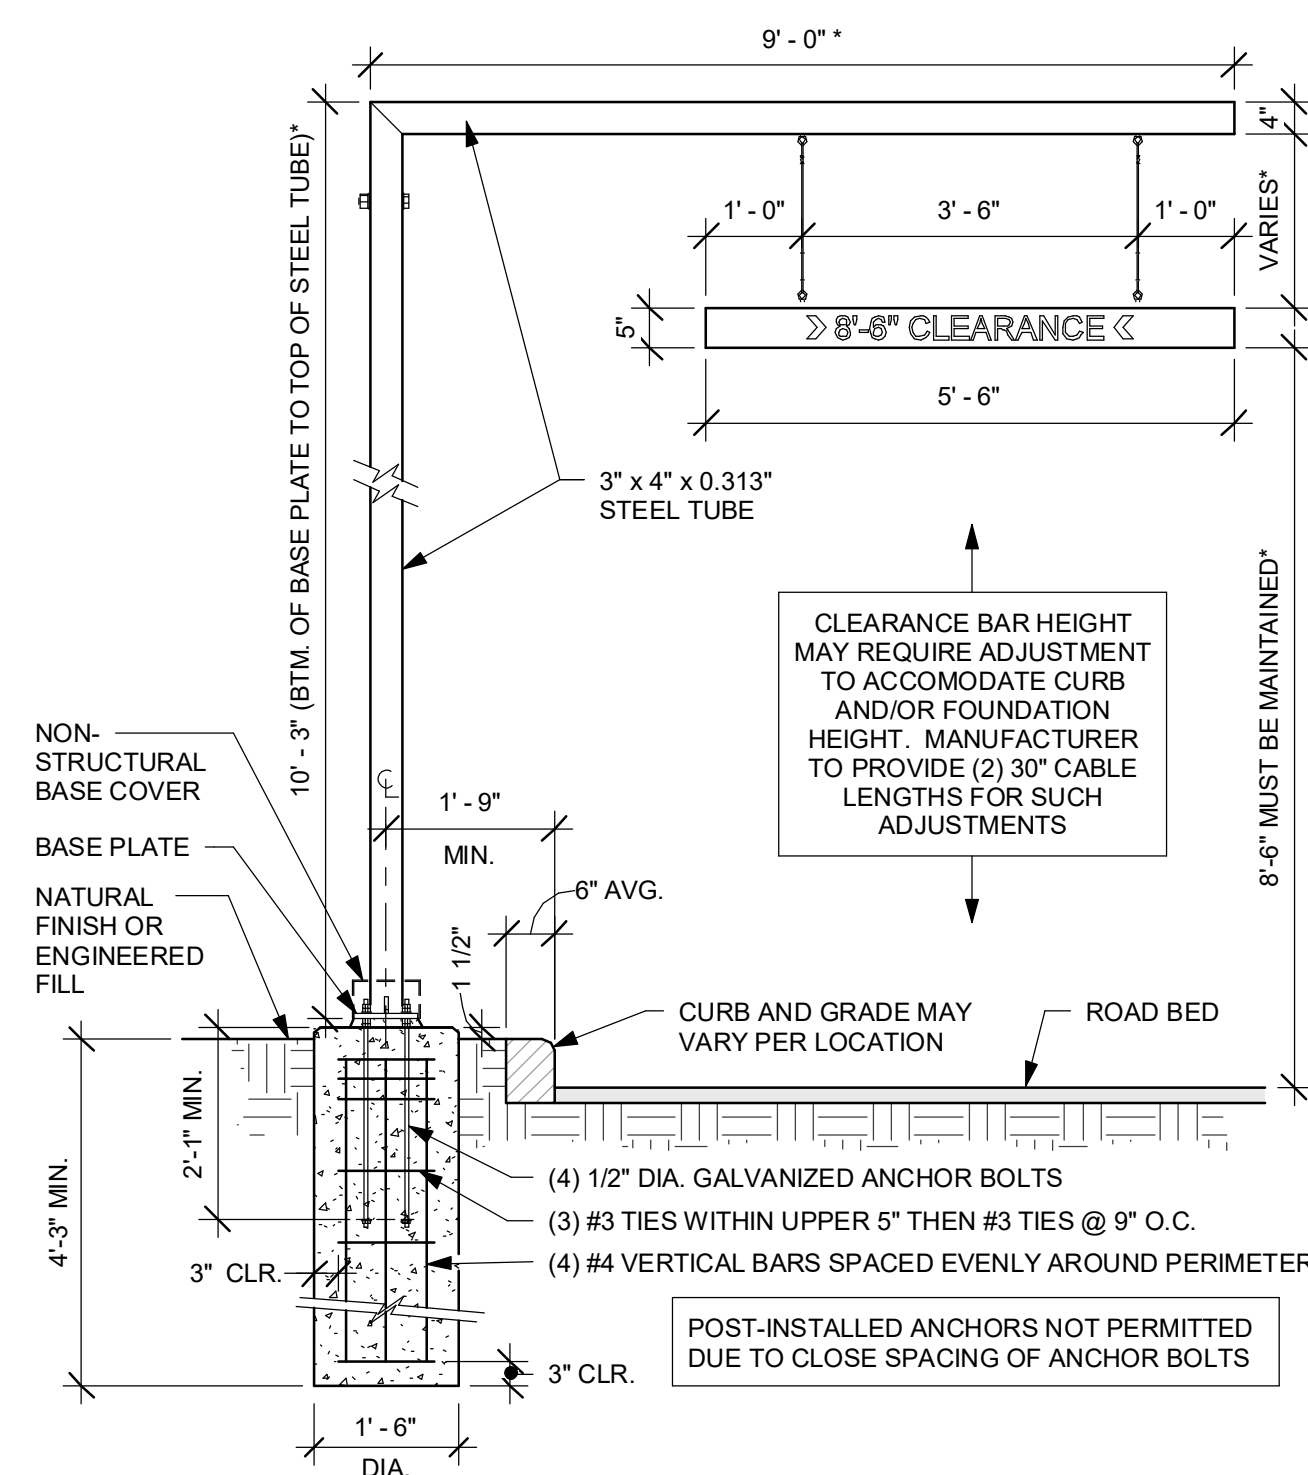


4 DTE CLEARANCE BAR GROUND FOOTING
Scale: 1/2" = 1'-0"

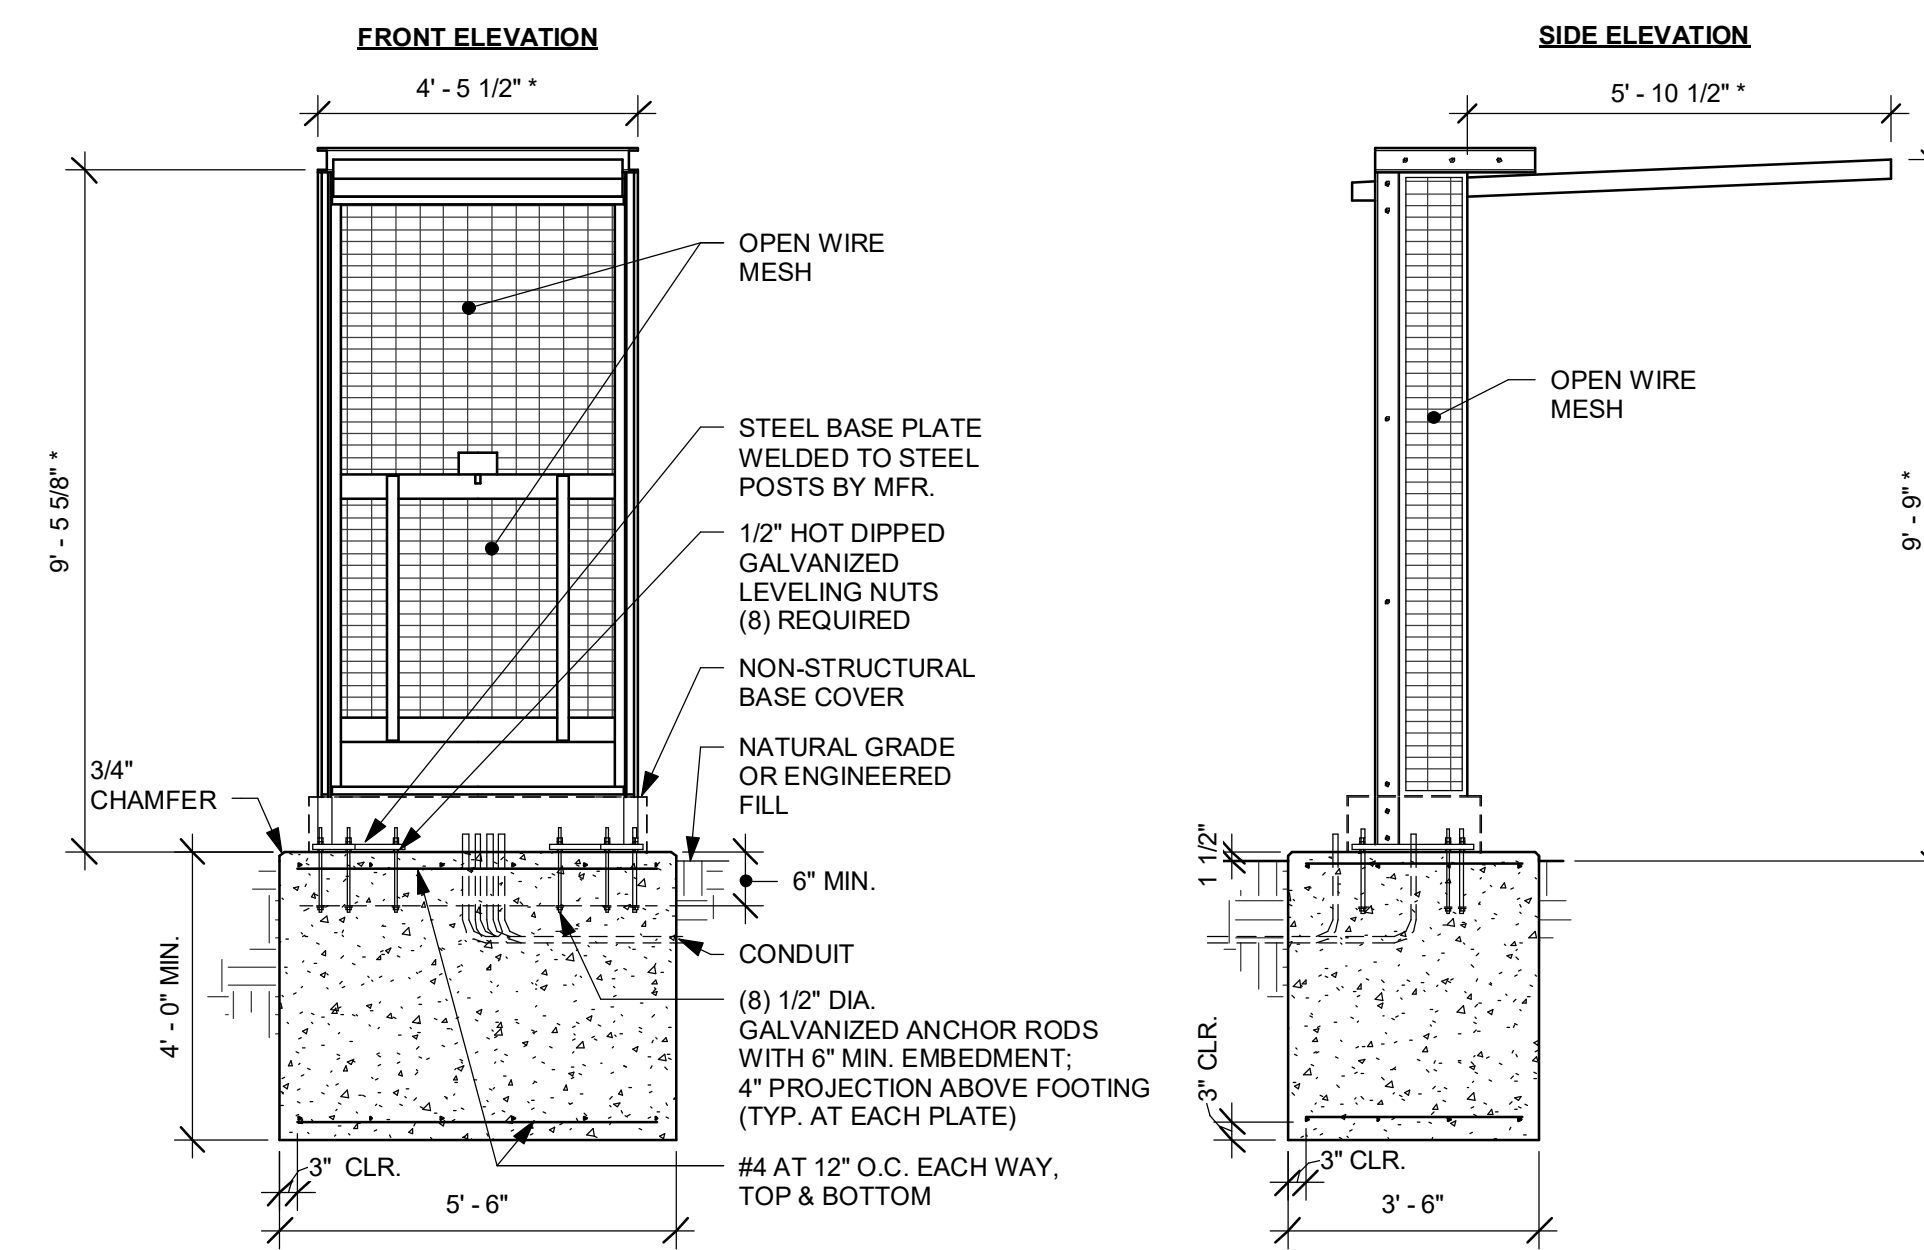


7 DTE DOS CANOPY GROUND FOOTING
Scale: 3/8" = 1'-0"


- NOTES:**
- 1. FOUNDATIONS AND ANCHOR BOLTS FOR DRIVE THRU EQUIPMENT AND SIGNAGE SHALL BE FURNISHED AND INSTALLED BY GC.**
 - 2. GC SHALL VERIFY ANCHOR BOLT SIZES WITH EQUIPMENT & SIGNAGE VENDOR**
 - 3. EQUIPMENT & SIGNAGE VENDOR SHALL SUPPLY ANCHOR BOLT TEMPLATES AND INSTALL EQUIPMENT & SIGNAGE ON THE COMPLETED FOUNDATIONS.**

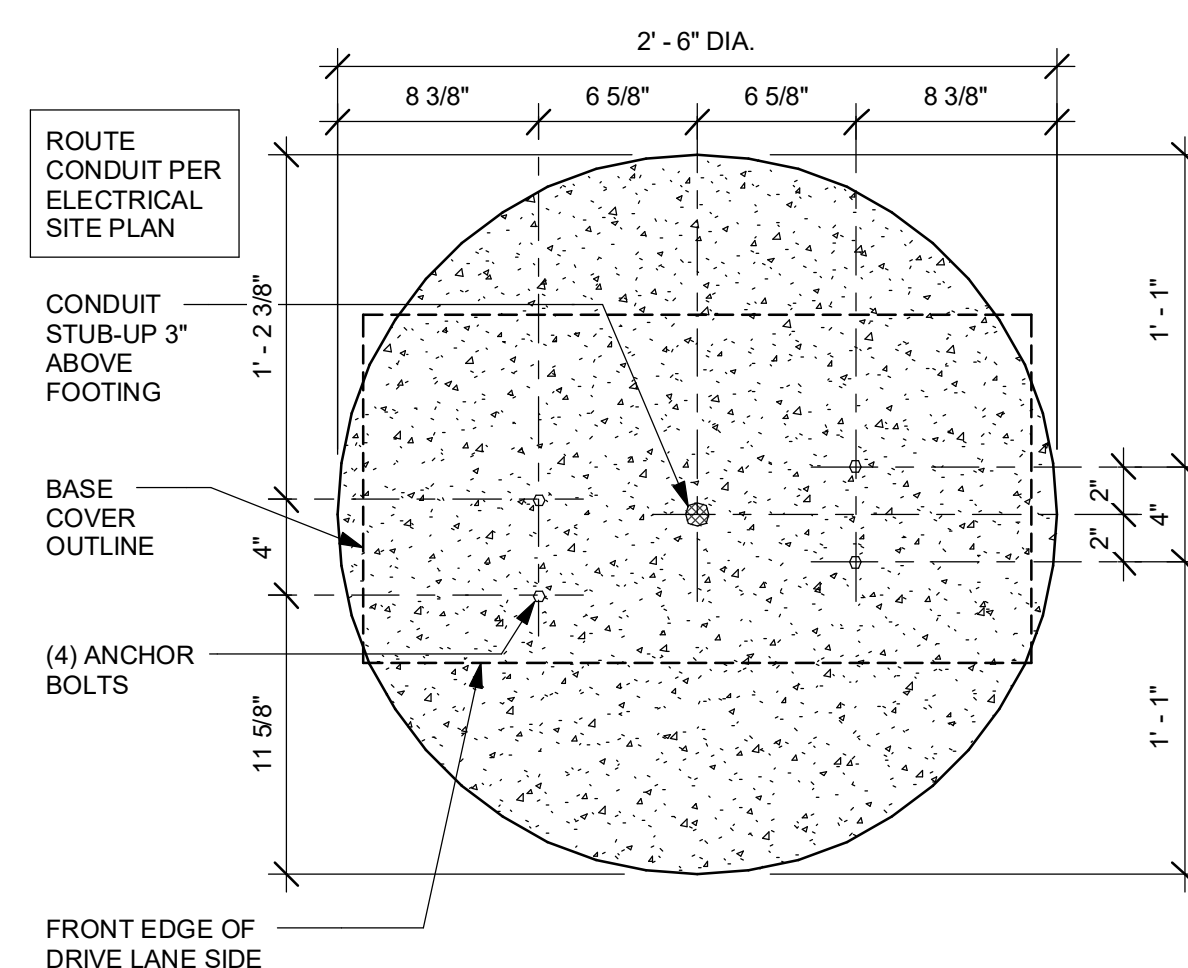


2 DTE 5-PANEL MENU BOARD BOLT PATTERN

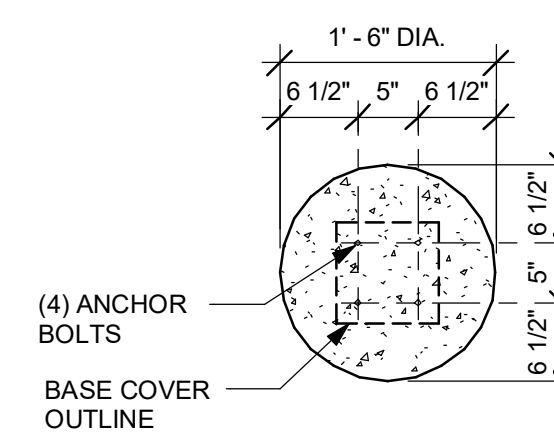


5 DTE CLEARANCE BAR BOLT PATTERN

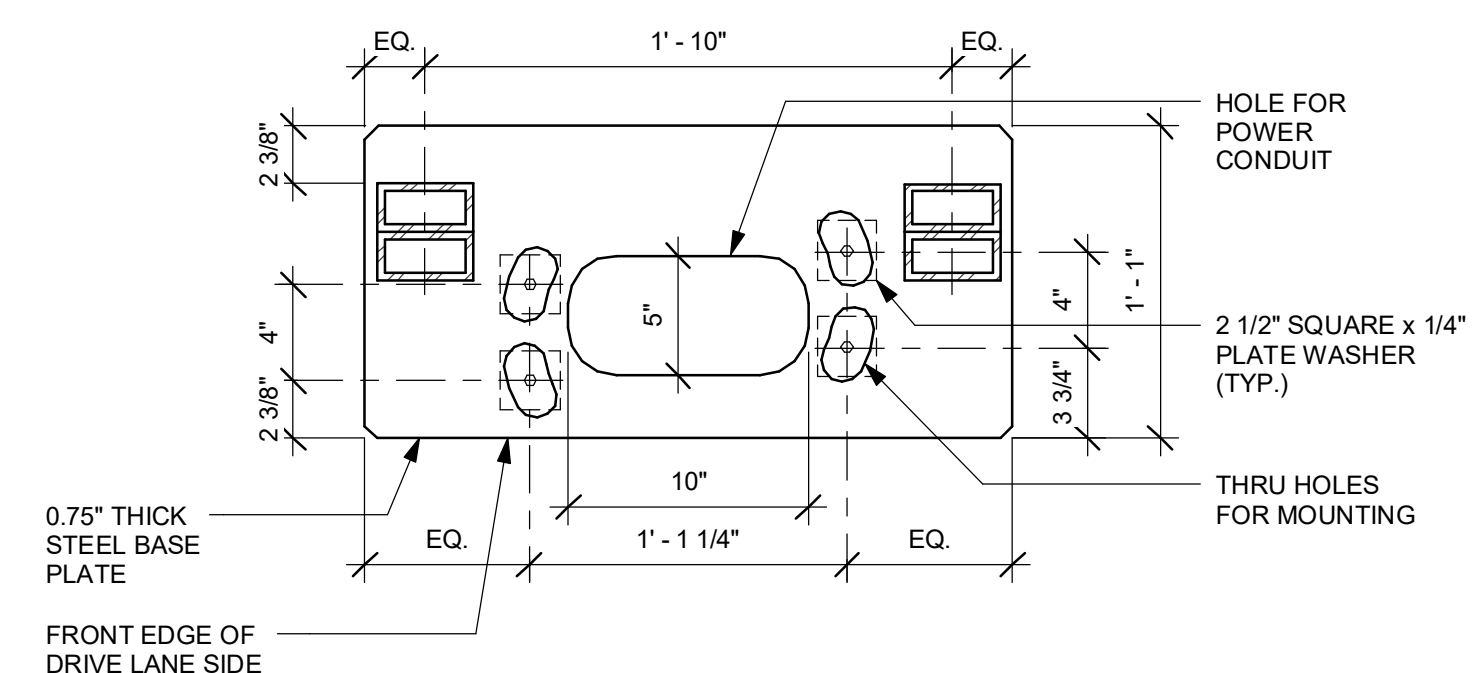

3 DTE 5-PANEL MENU BOARD BASE PLATE

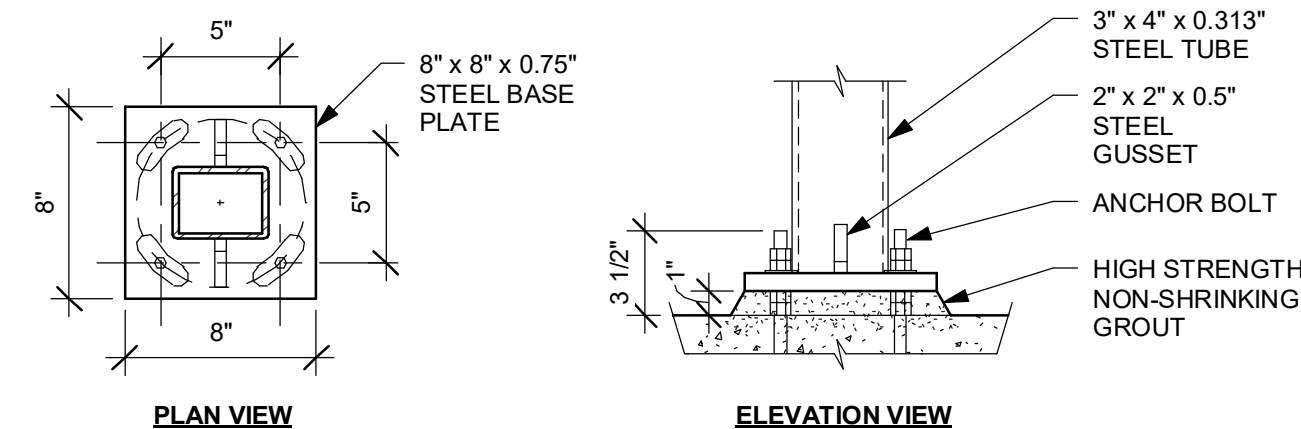

6 DTE CLEARANCE BAR BASE PLATE

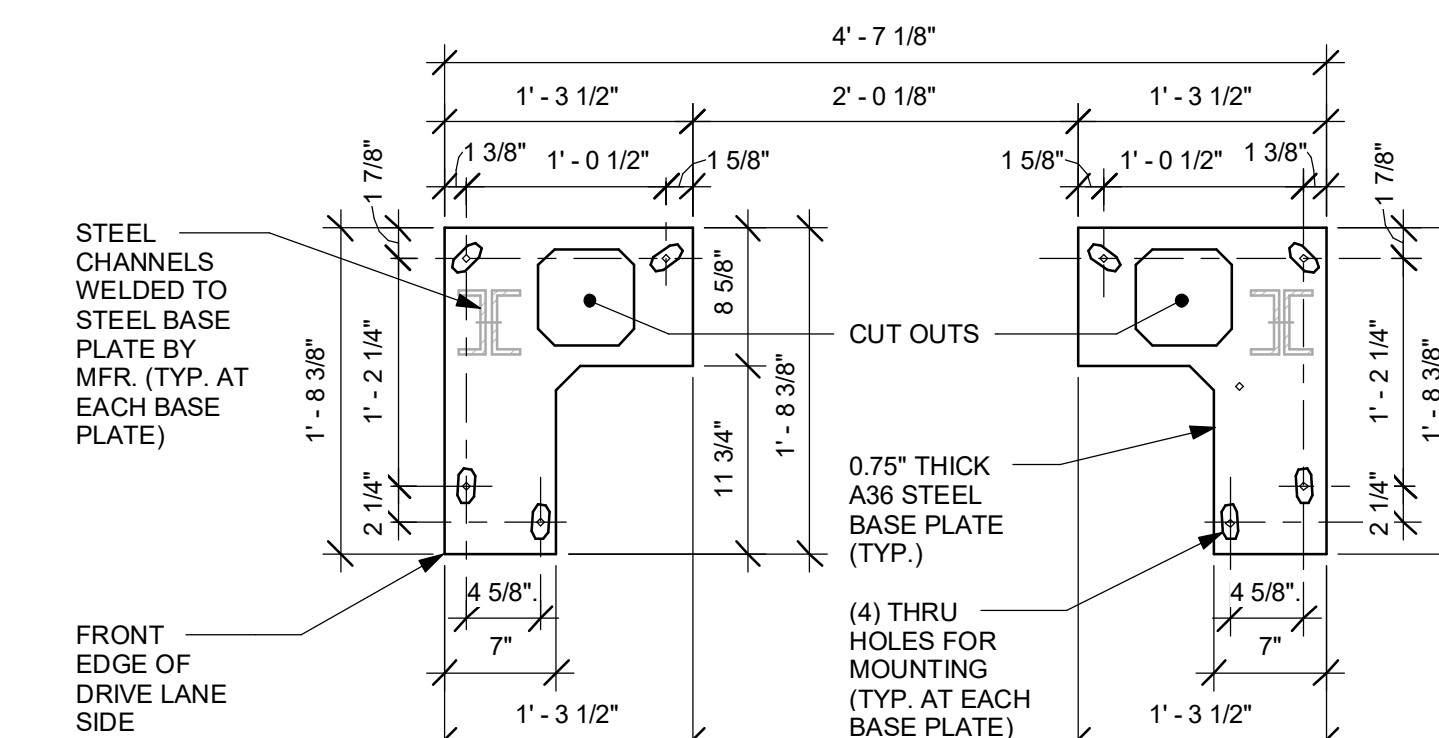

9 DTE DOS CANOPY BASE PLATE
Scale: 1" = 1'-0"

[illegible]

WHITSETT
6405 BURLINGTON RD
WHITSETT, NC 27377

SITE FOUNDATIONS

	DATE
PERMIT	--/------
BID	--/------
CONSTRUCTION	--/------
RECORD	--/------

PROJECT MANAGER	DESIGNER
AK	MDN

JOB NO.
2020379.16

S5006