





Mar 26, 2021 - 2:33pm Plotted By: kurt.poder V:\028410-CTT - Master 2020\028410-02-Chickinatti_OH\04-DWG\Eng\Sheet\028410-02-SVTS-DIMS.dwg Layout: Dims Plan

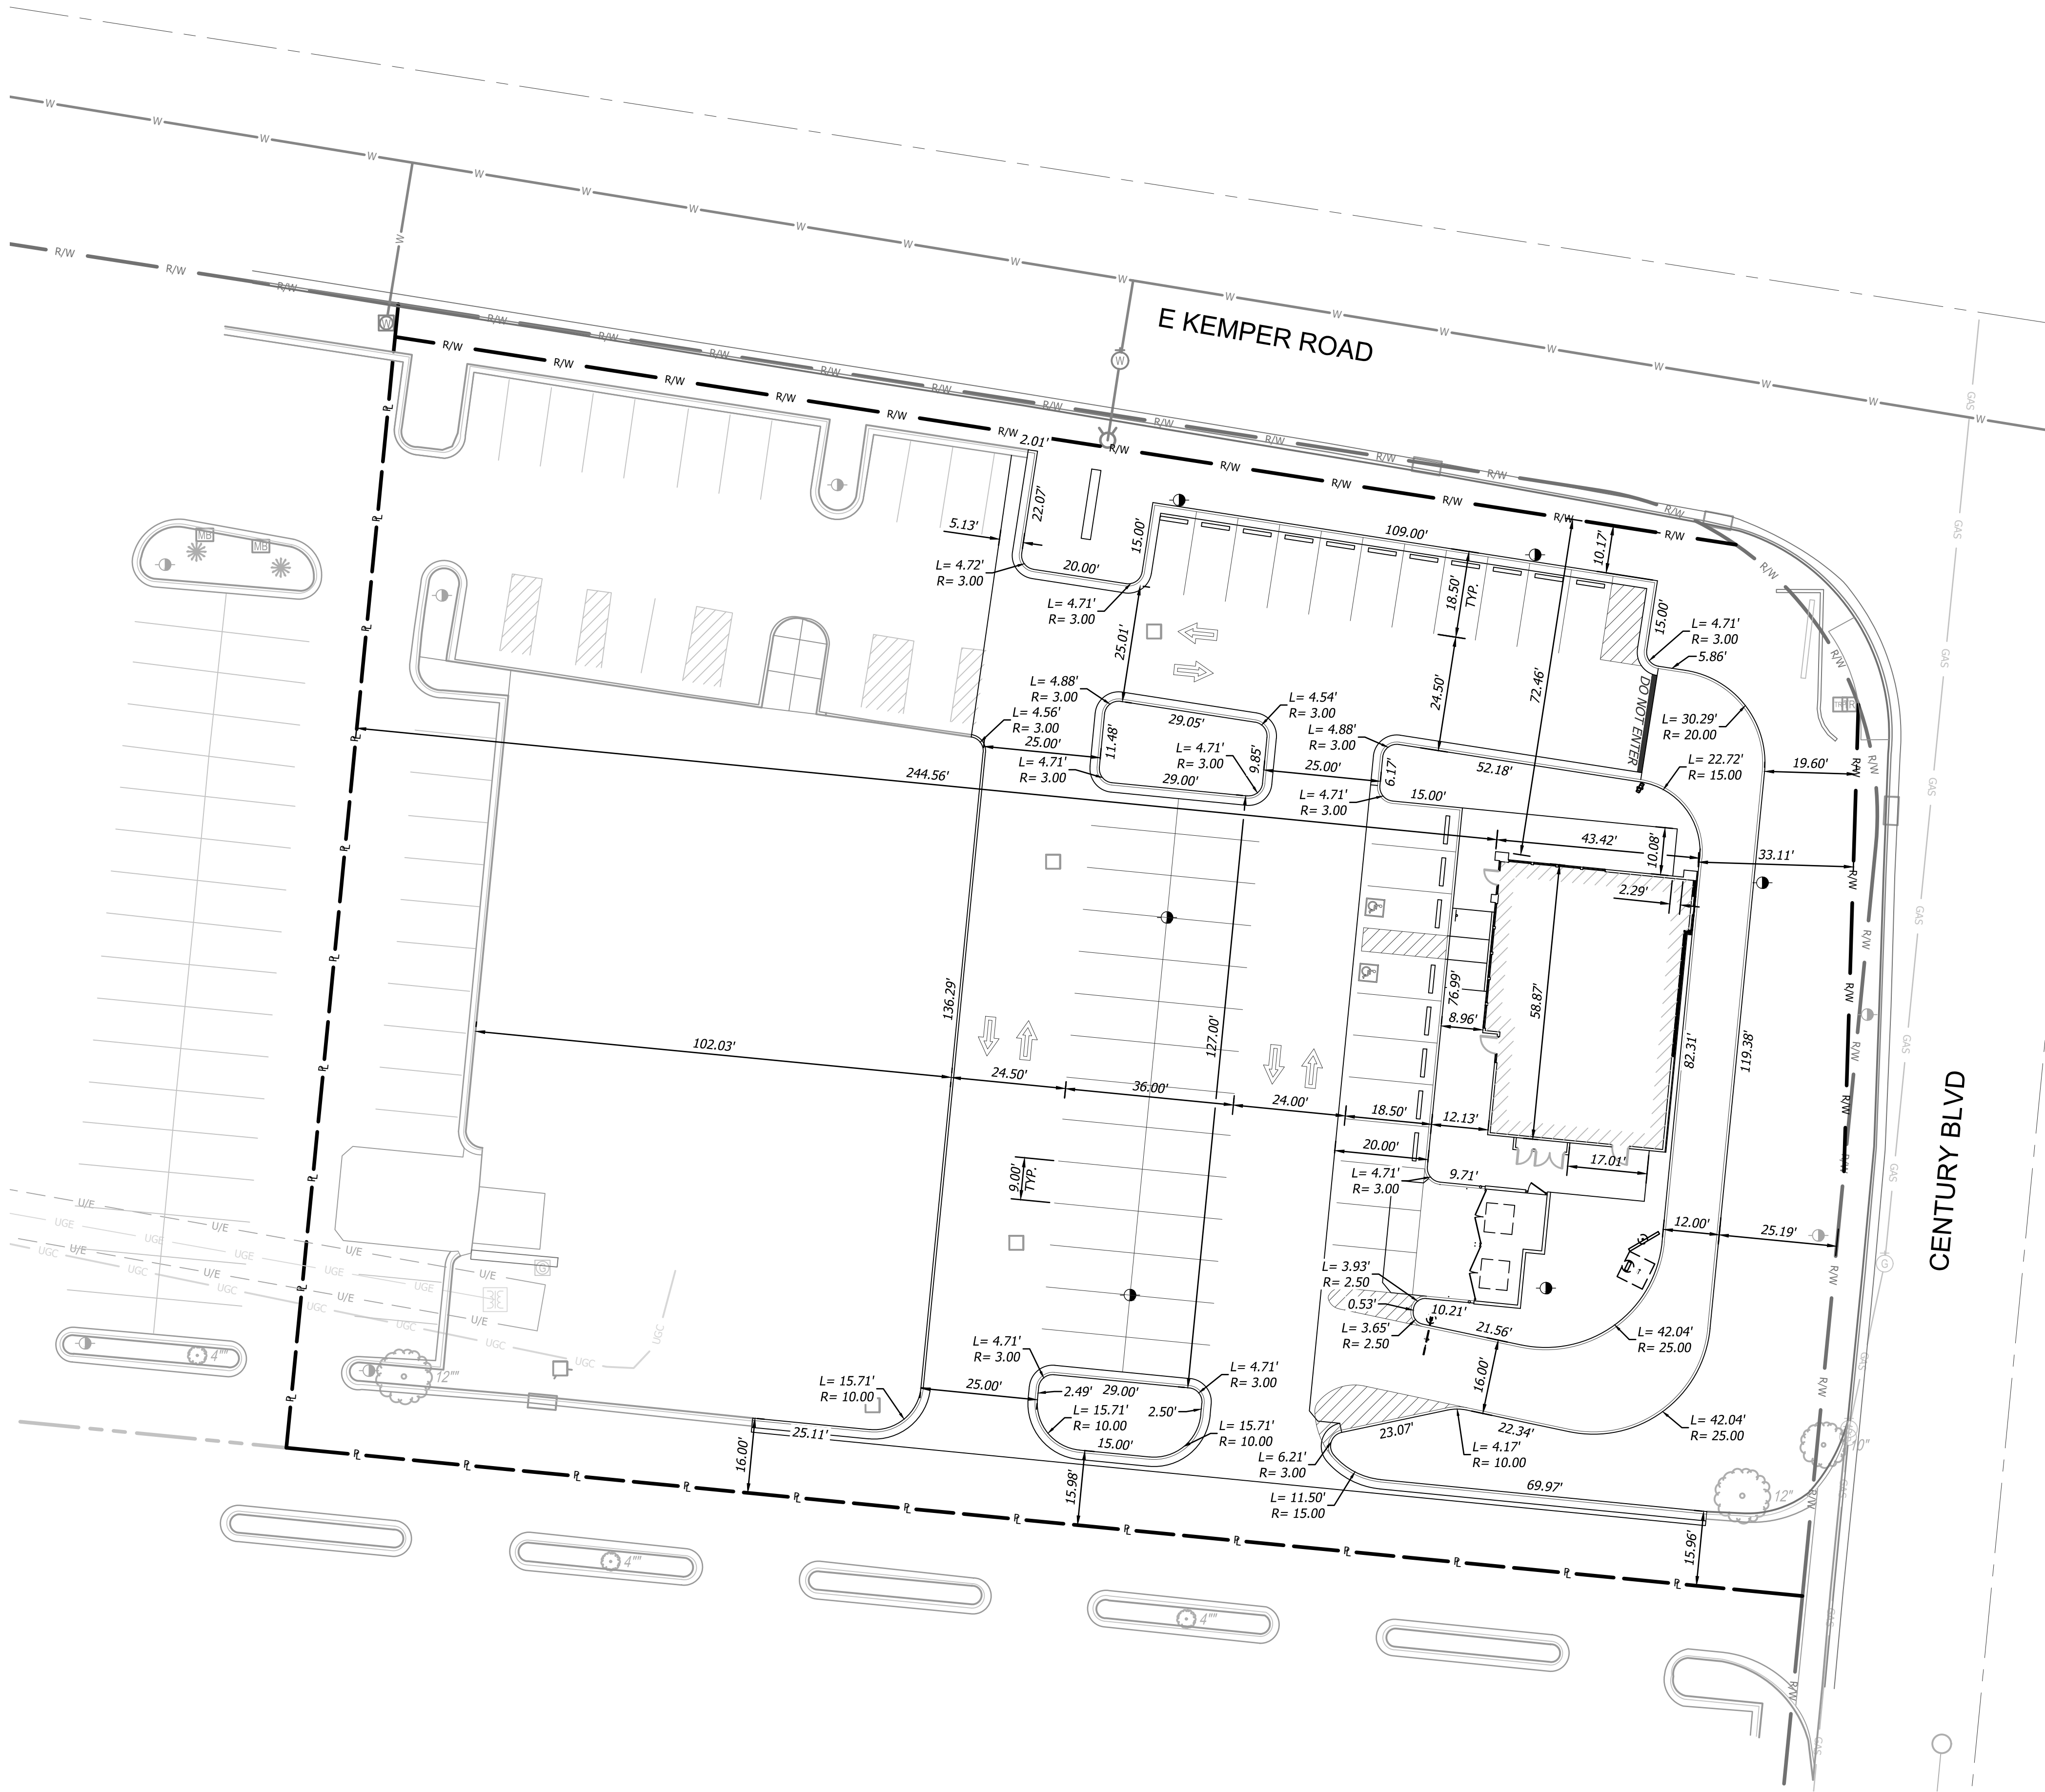

DIMENSION NOTES


1. ALL DIMENSIONS ARE TO/ALONG BACK OF CURB UNLESS OTHERWISE NOTED

DIMENSION LEGEND

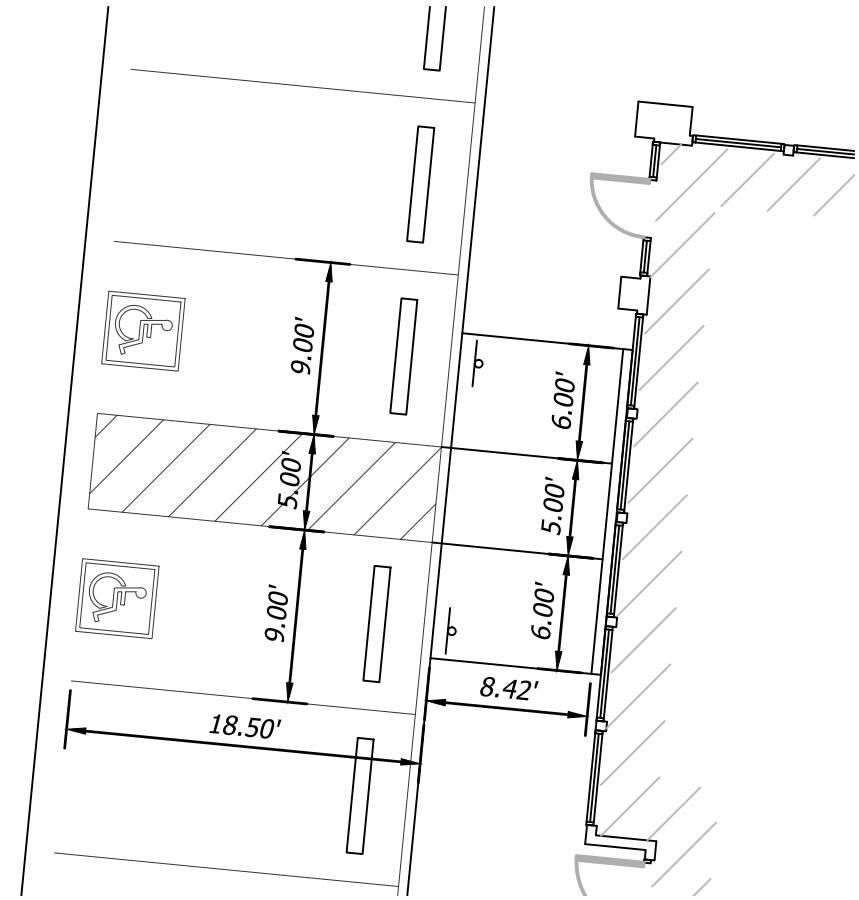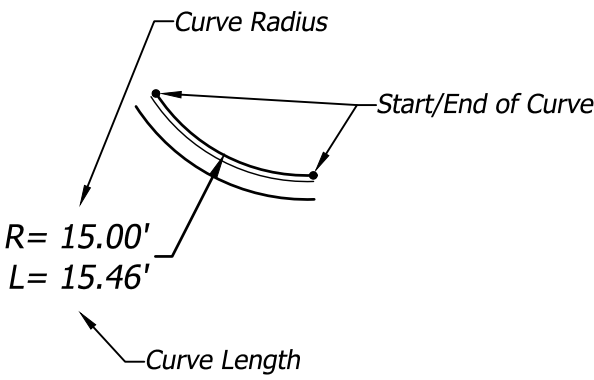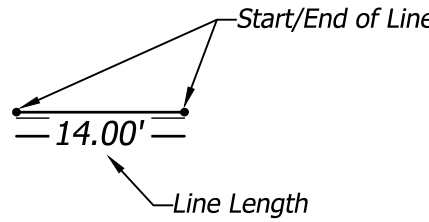



ADA LAYOUT

SCALE: 1"=10'

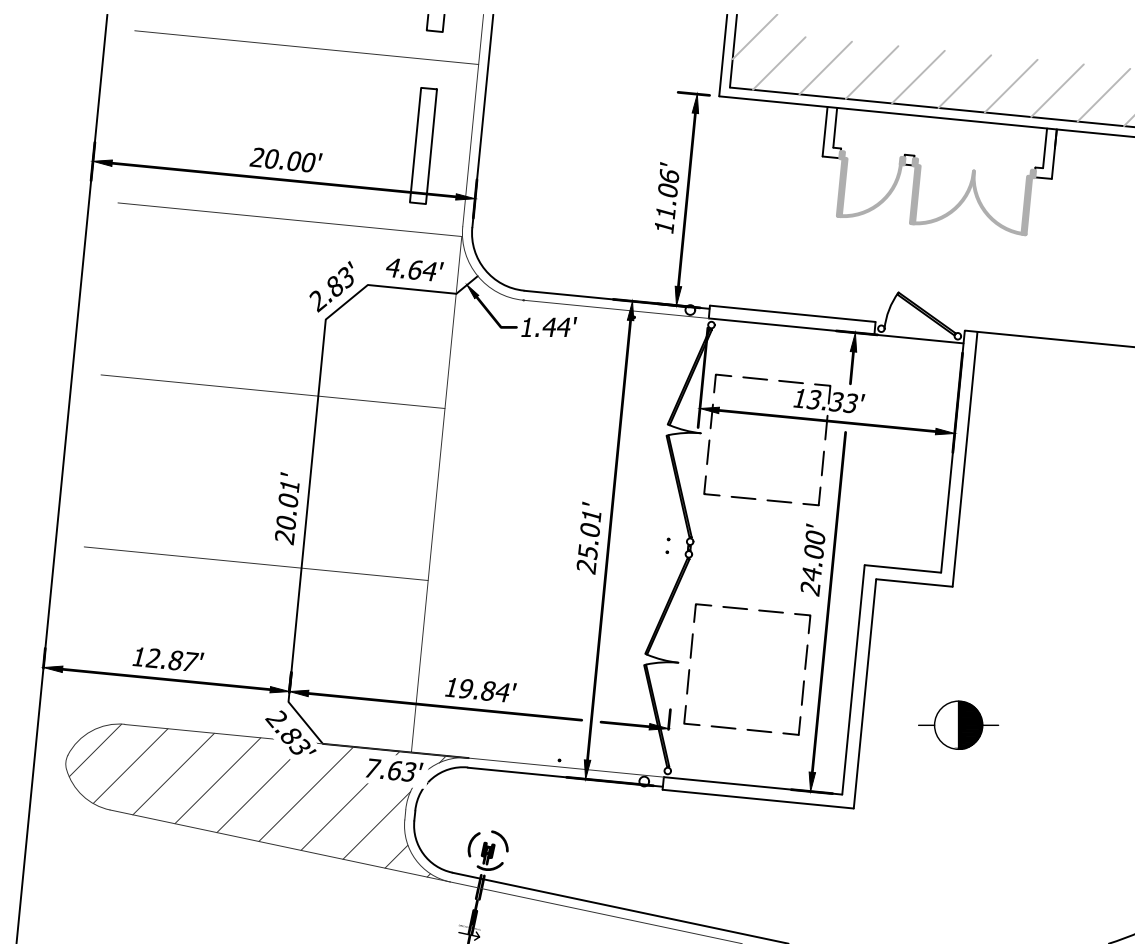

DUMPSTER LAYOUT

SCALE: 1"=10'

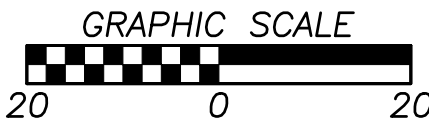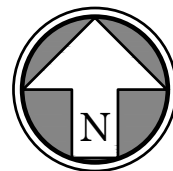

7101 College Blvd., Suite 400
Overland Park, Kansas 66210
p: (913) 663-1900
f: (913) 663-1900

BHC is a trademark of Broughton International Company, P.A.



PANDA EXPRESS, INC.
1683 Walnut Grove Ave.
Rosemead, California
91770

Telephone: 626.799.9898
Facsimile: 626.372.8288

All ideas, designs, arrangement and plans indicated or represented by this drawing are the property of Panda Express Inc. and were created for use on this specific project. None of these ideas, designs, arrangements or plans may be used by or disclosed to any person, firm, or corporation without the written permission of Panda Express Inc.

REVISIONS:

ISSUE DATE:

1st BUILDING PERMIT SET 03-29-21

DRAWN BY: WTG

PANDA PROJECT #: S8-22-D8072

PANDA STORE #: -

ARCH PROJECT #: 20044.009



8813 PENROSE LANE, SUITE 400
LENEXA, KS 66219
ph: 913.649.8181 • fx: 913.649.1275

PANDA EXPRESS

TRUE WARM & WELCOME
E. KEMPER RD & CENTURY BLVD.
CINCINNATI (SPRINGDALE), OH 45246

DIMENSION PLAN

C2.1

TRUE WARM & WELCOME 2300 R5