




DINING ROOM ELEVATION 4  
Scale= 1/2" = 1'-0" A-501

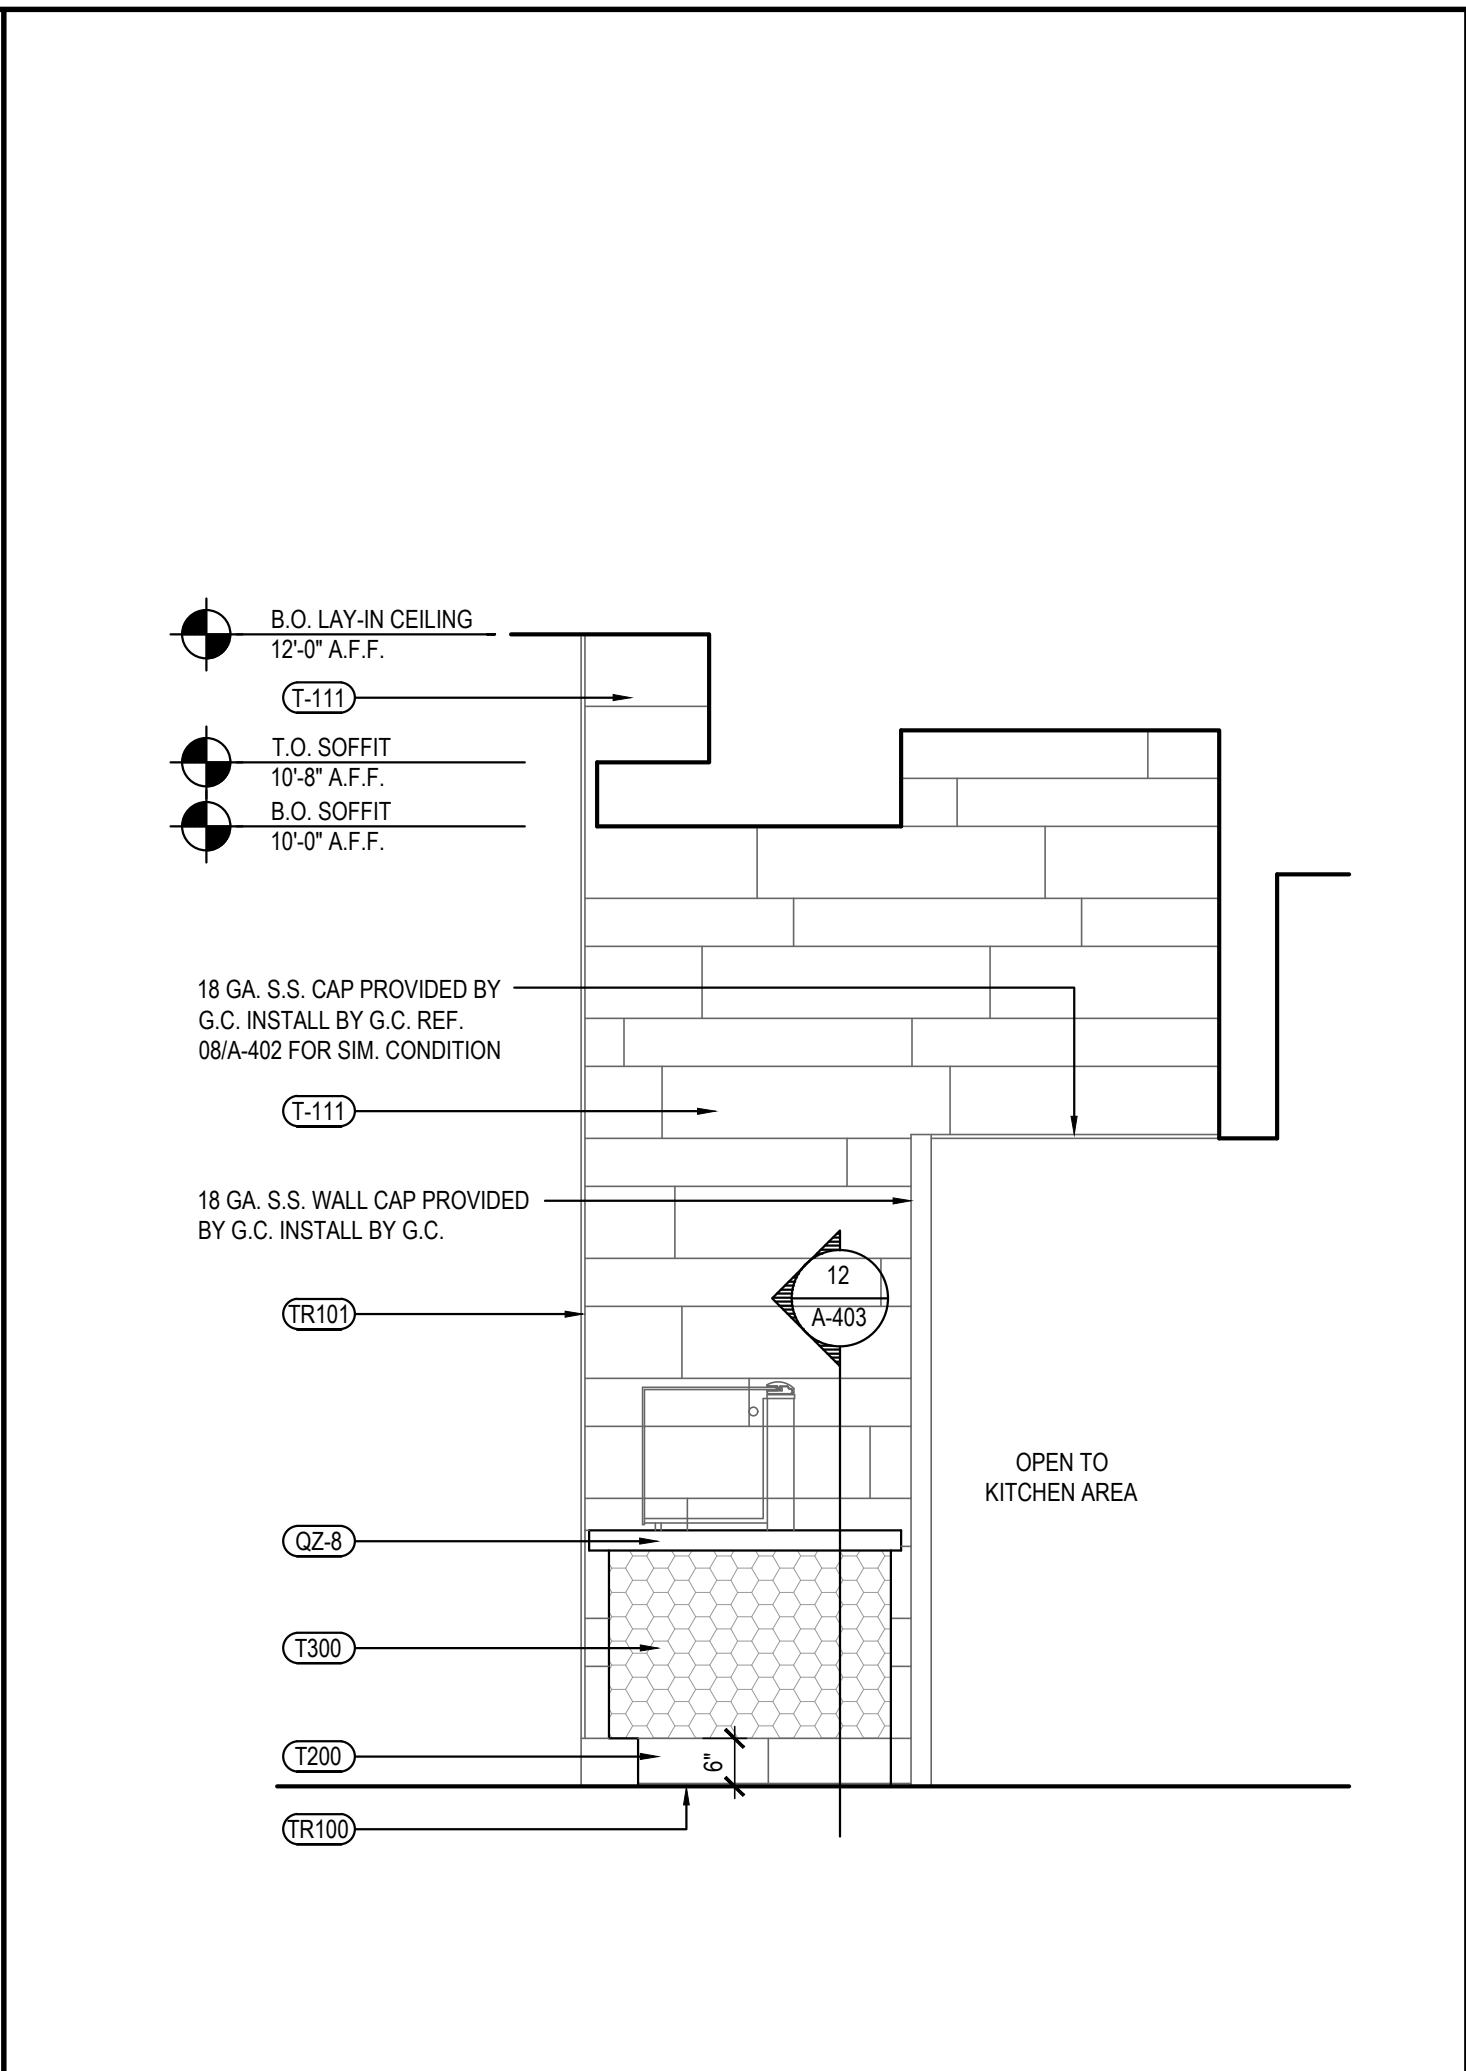

SERVICE COUNTER ELEVATION 3  
Scale= 1/2" = 1'-0" A-501

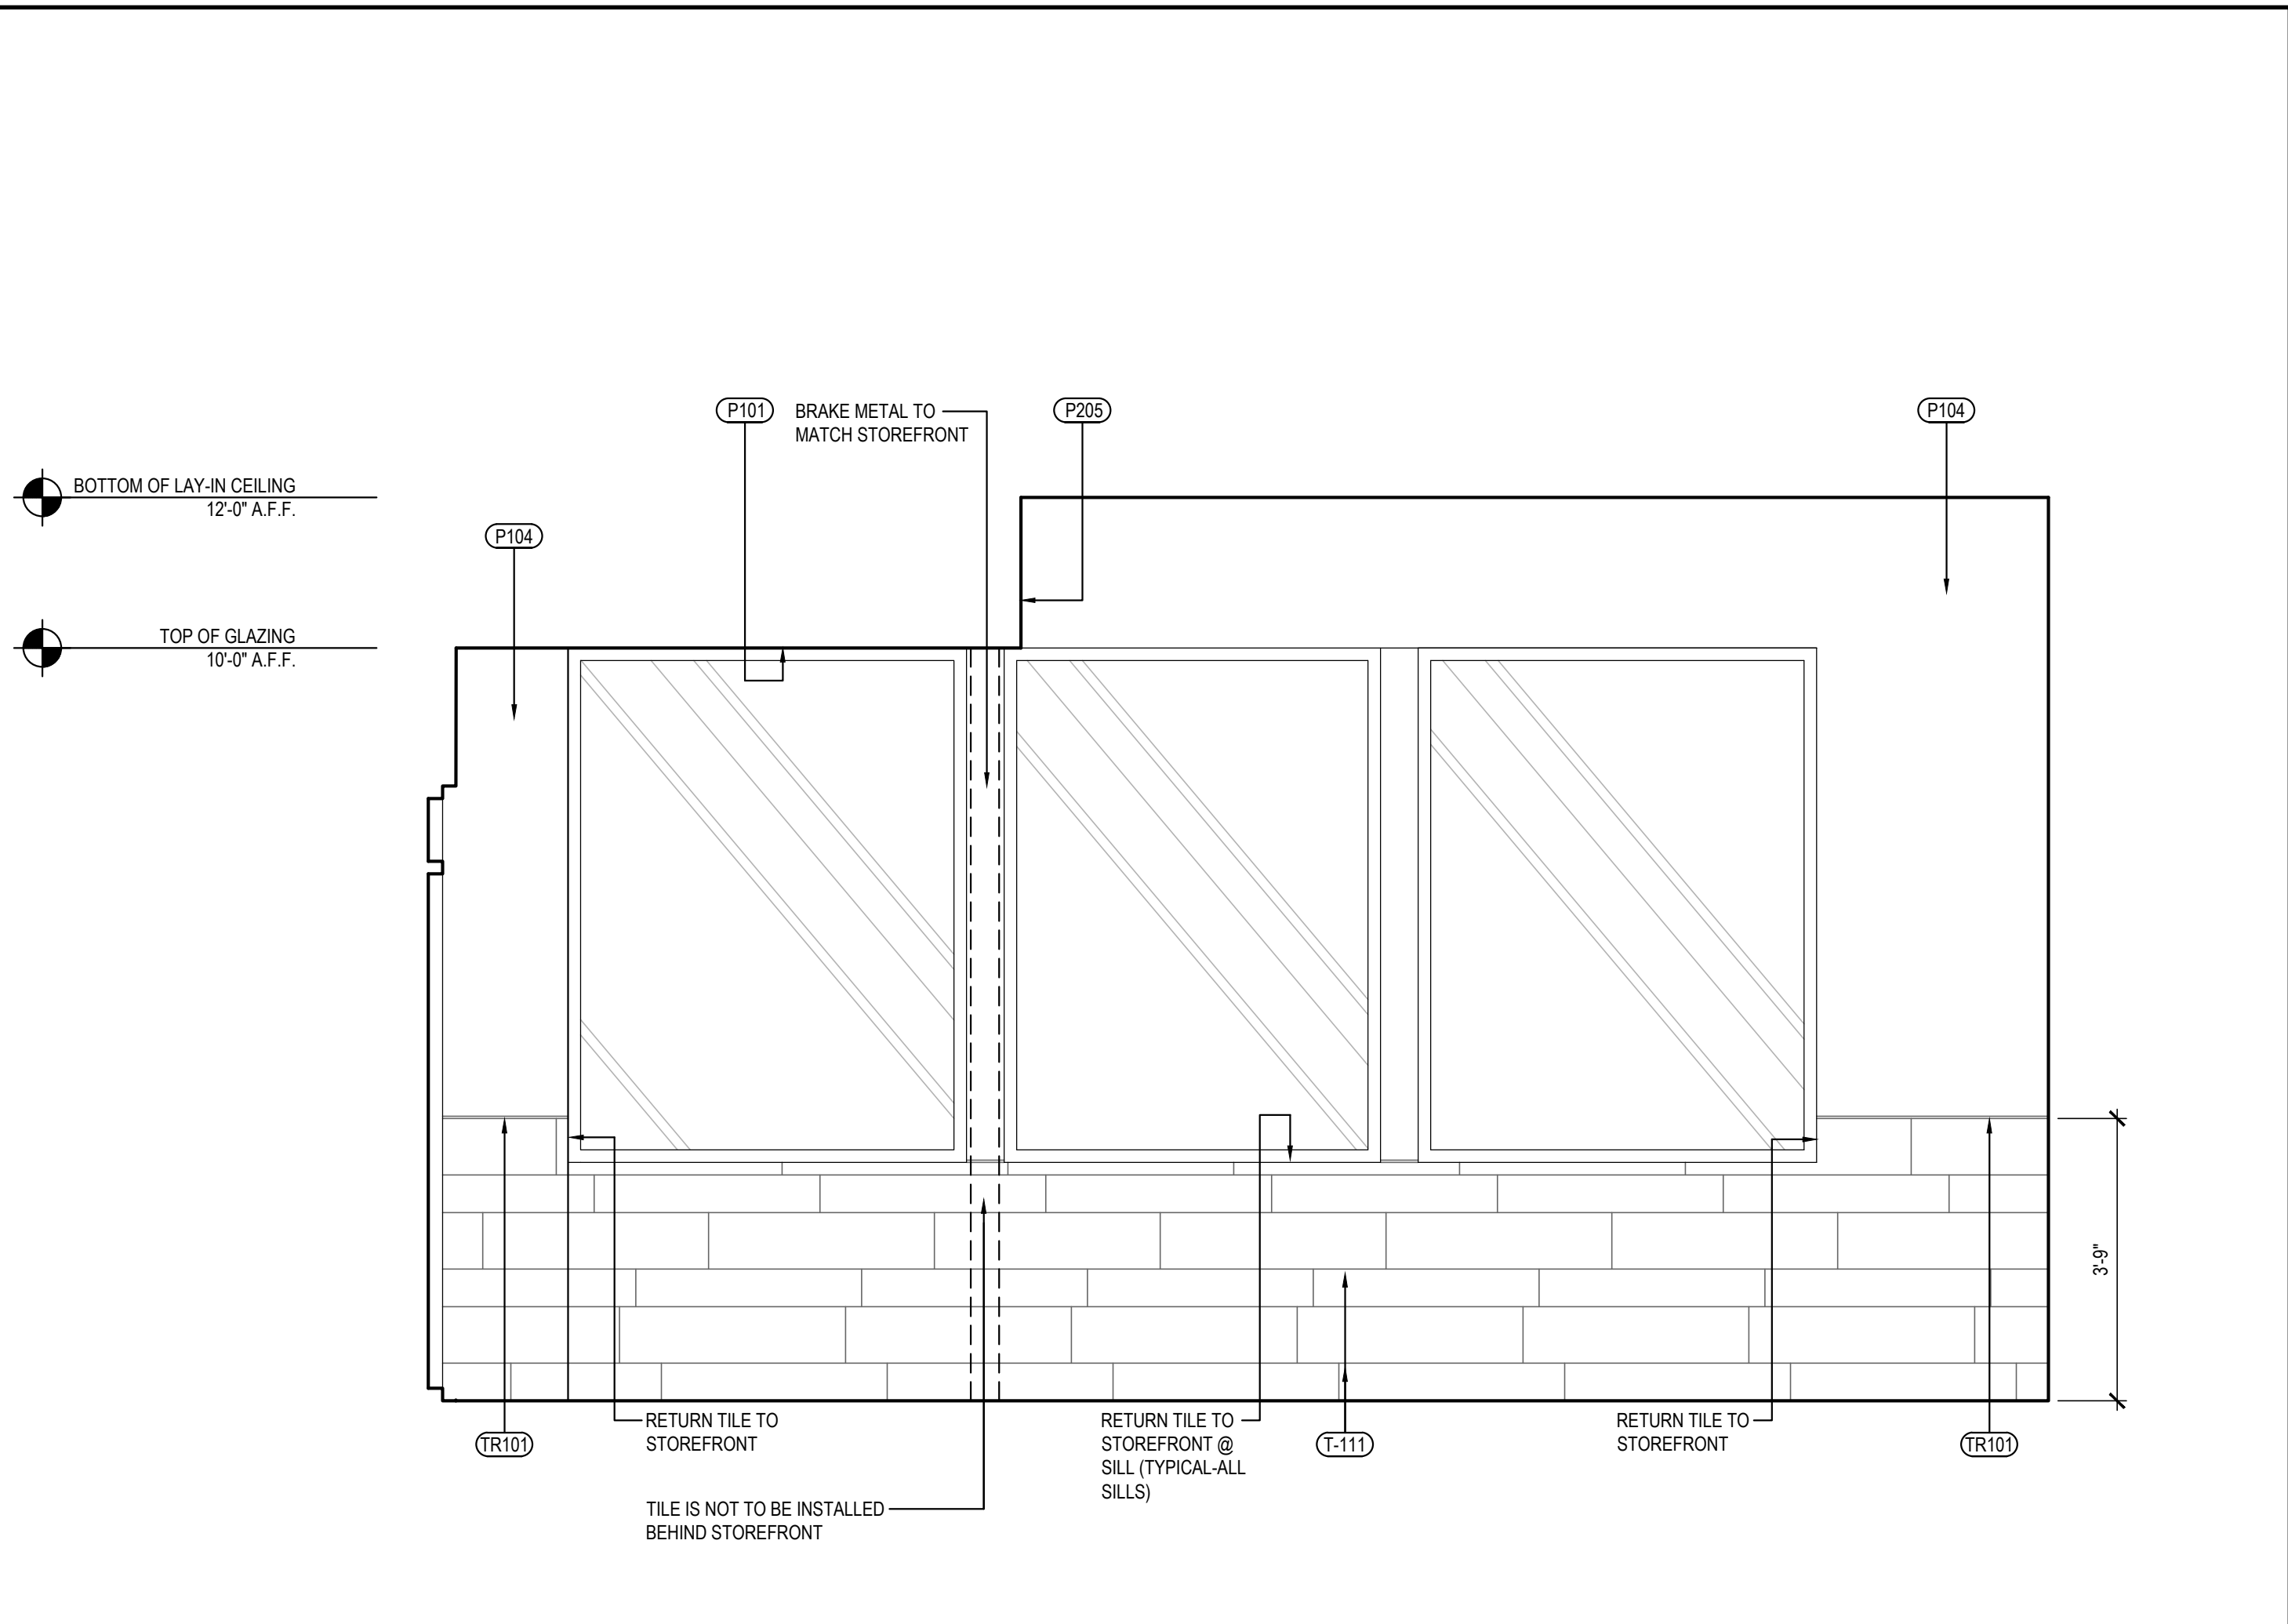

DINING ROOM ELEVATION 2  
Scale= 1/2" = 1'-0" A-501

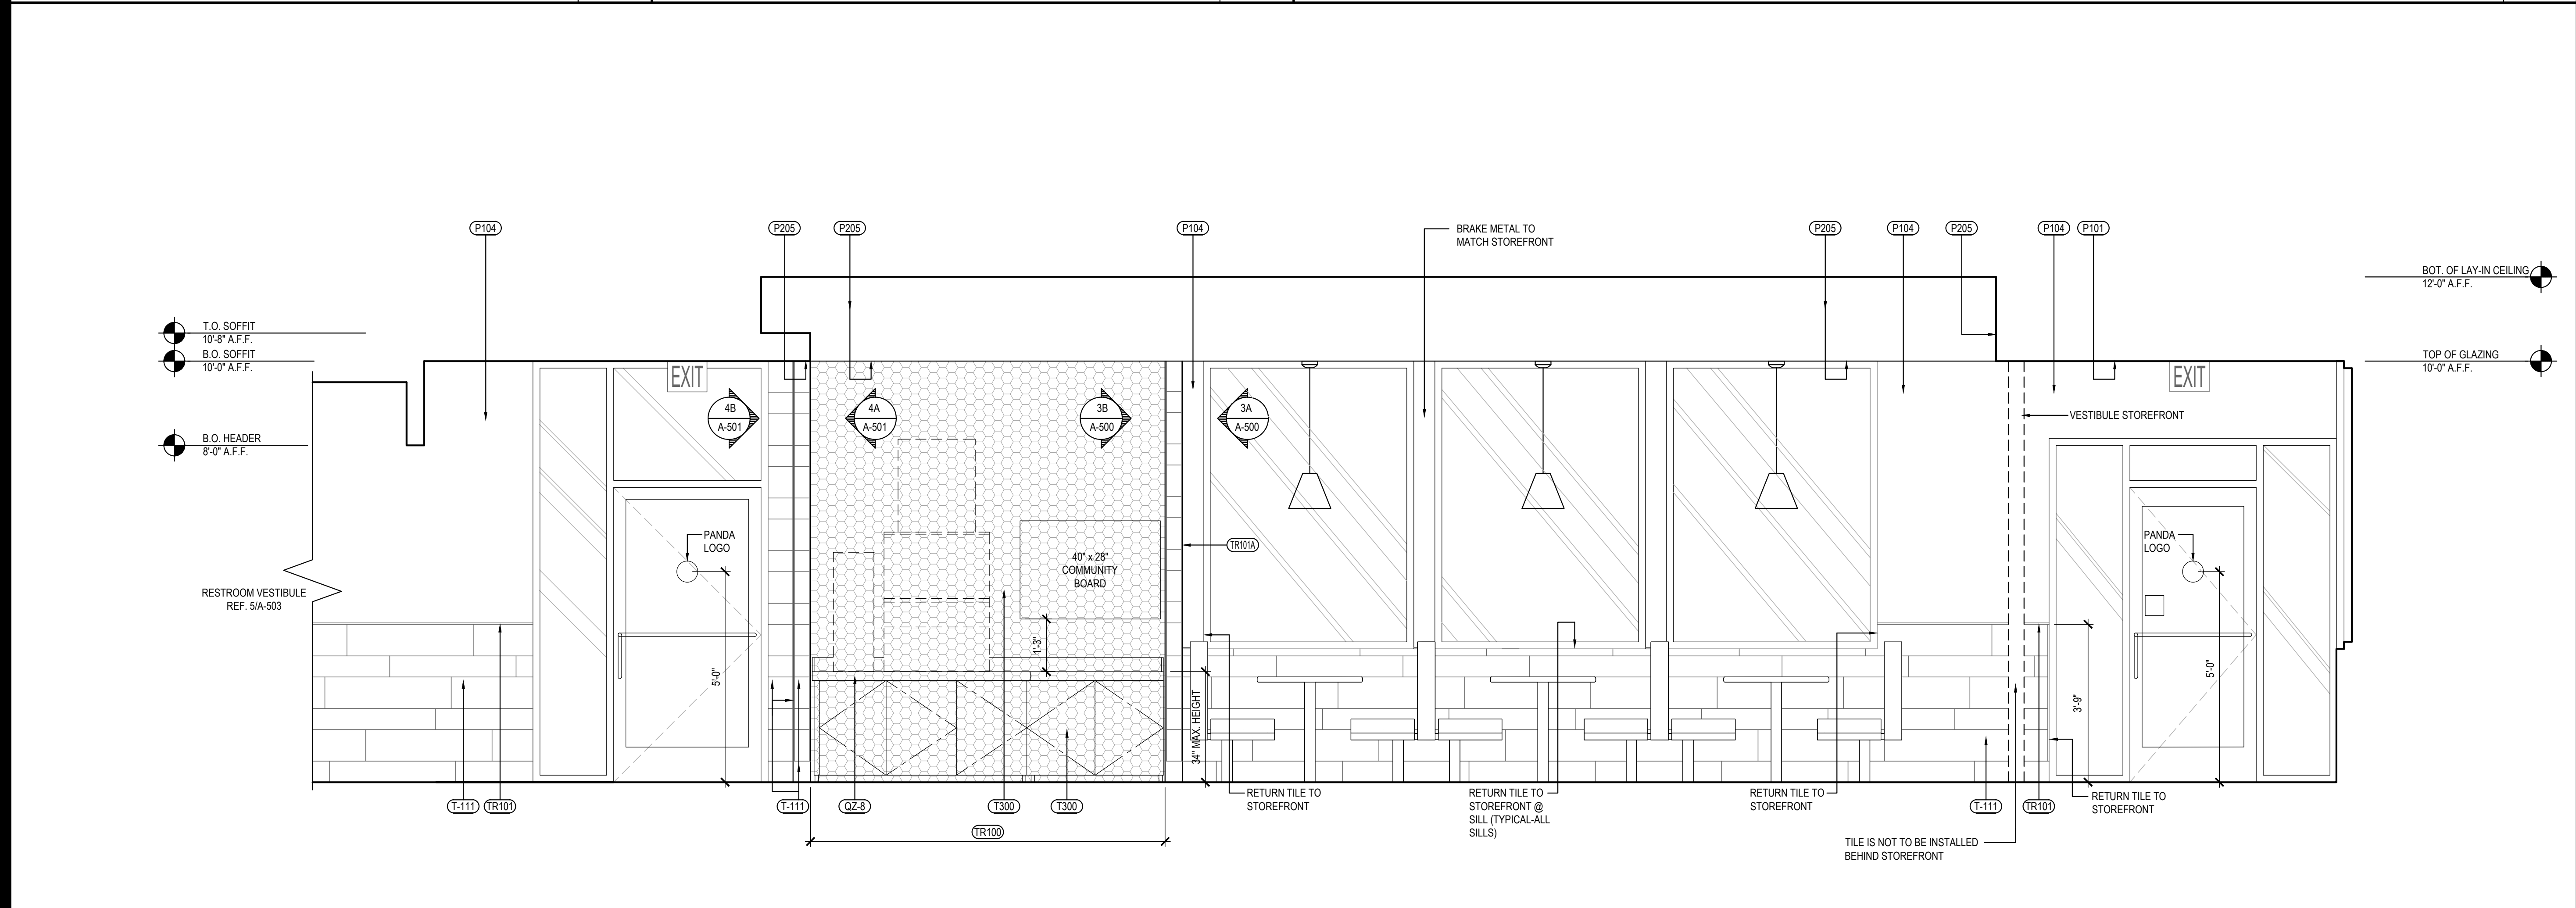

DINING ROOM ELEVATION 1  
Scale= 1/2" = 1'-0" A-501



PANDA EXPRESS, INC.  
1683 Walnut Grove Ave.  
Rosemead, California  
91770  
Telephone: 626.799.9898  
Facsimile: 626.372.8288

All ideas, designs, arrangement and plans indicated or represented by this drawing are the property of Panda Express Inc. and were created for use on this specific project. None of these ideas, designs, arrangements or plans may be used by or disclosed to any person, firm, or corporation without the written permission of Panda Express Inc.

REVISIONS:		
ISSUE DATE:		
PERMIT / BID SET	01-24-22	

DRAWN BY: AF  
PANDA PROJECT #: D8159  
ARCH PROJECT #: JCDT21-0070



PANDA EXPRESS  
TRUE WARM & WELCOME  
111 BURGESS RD.  
HARRISONBURG, VA 22801

A-501  
INTERIOR ELEVATIONS  
(VESTIBULE)  
TRUE WARM & WELCOME 2500 R2